
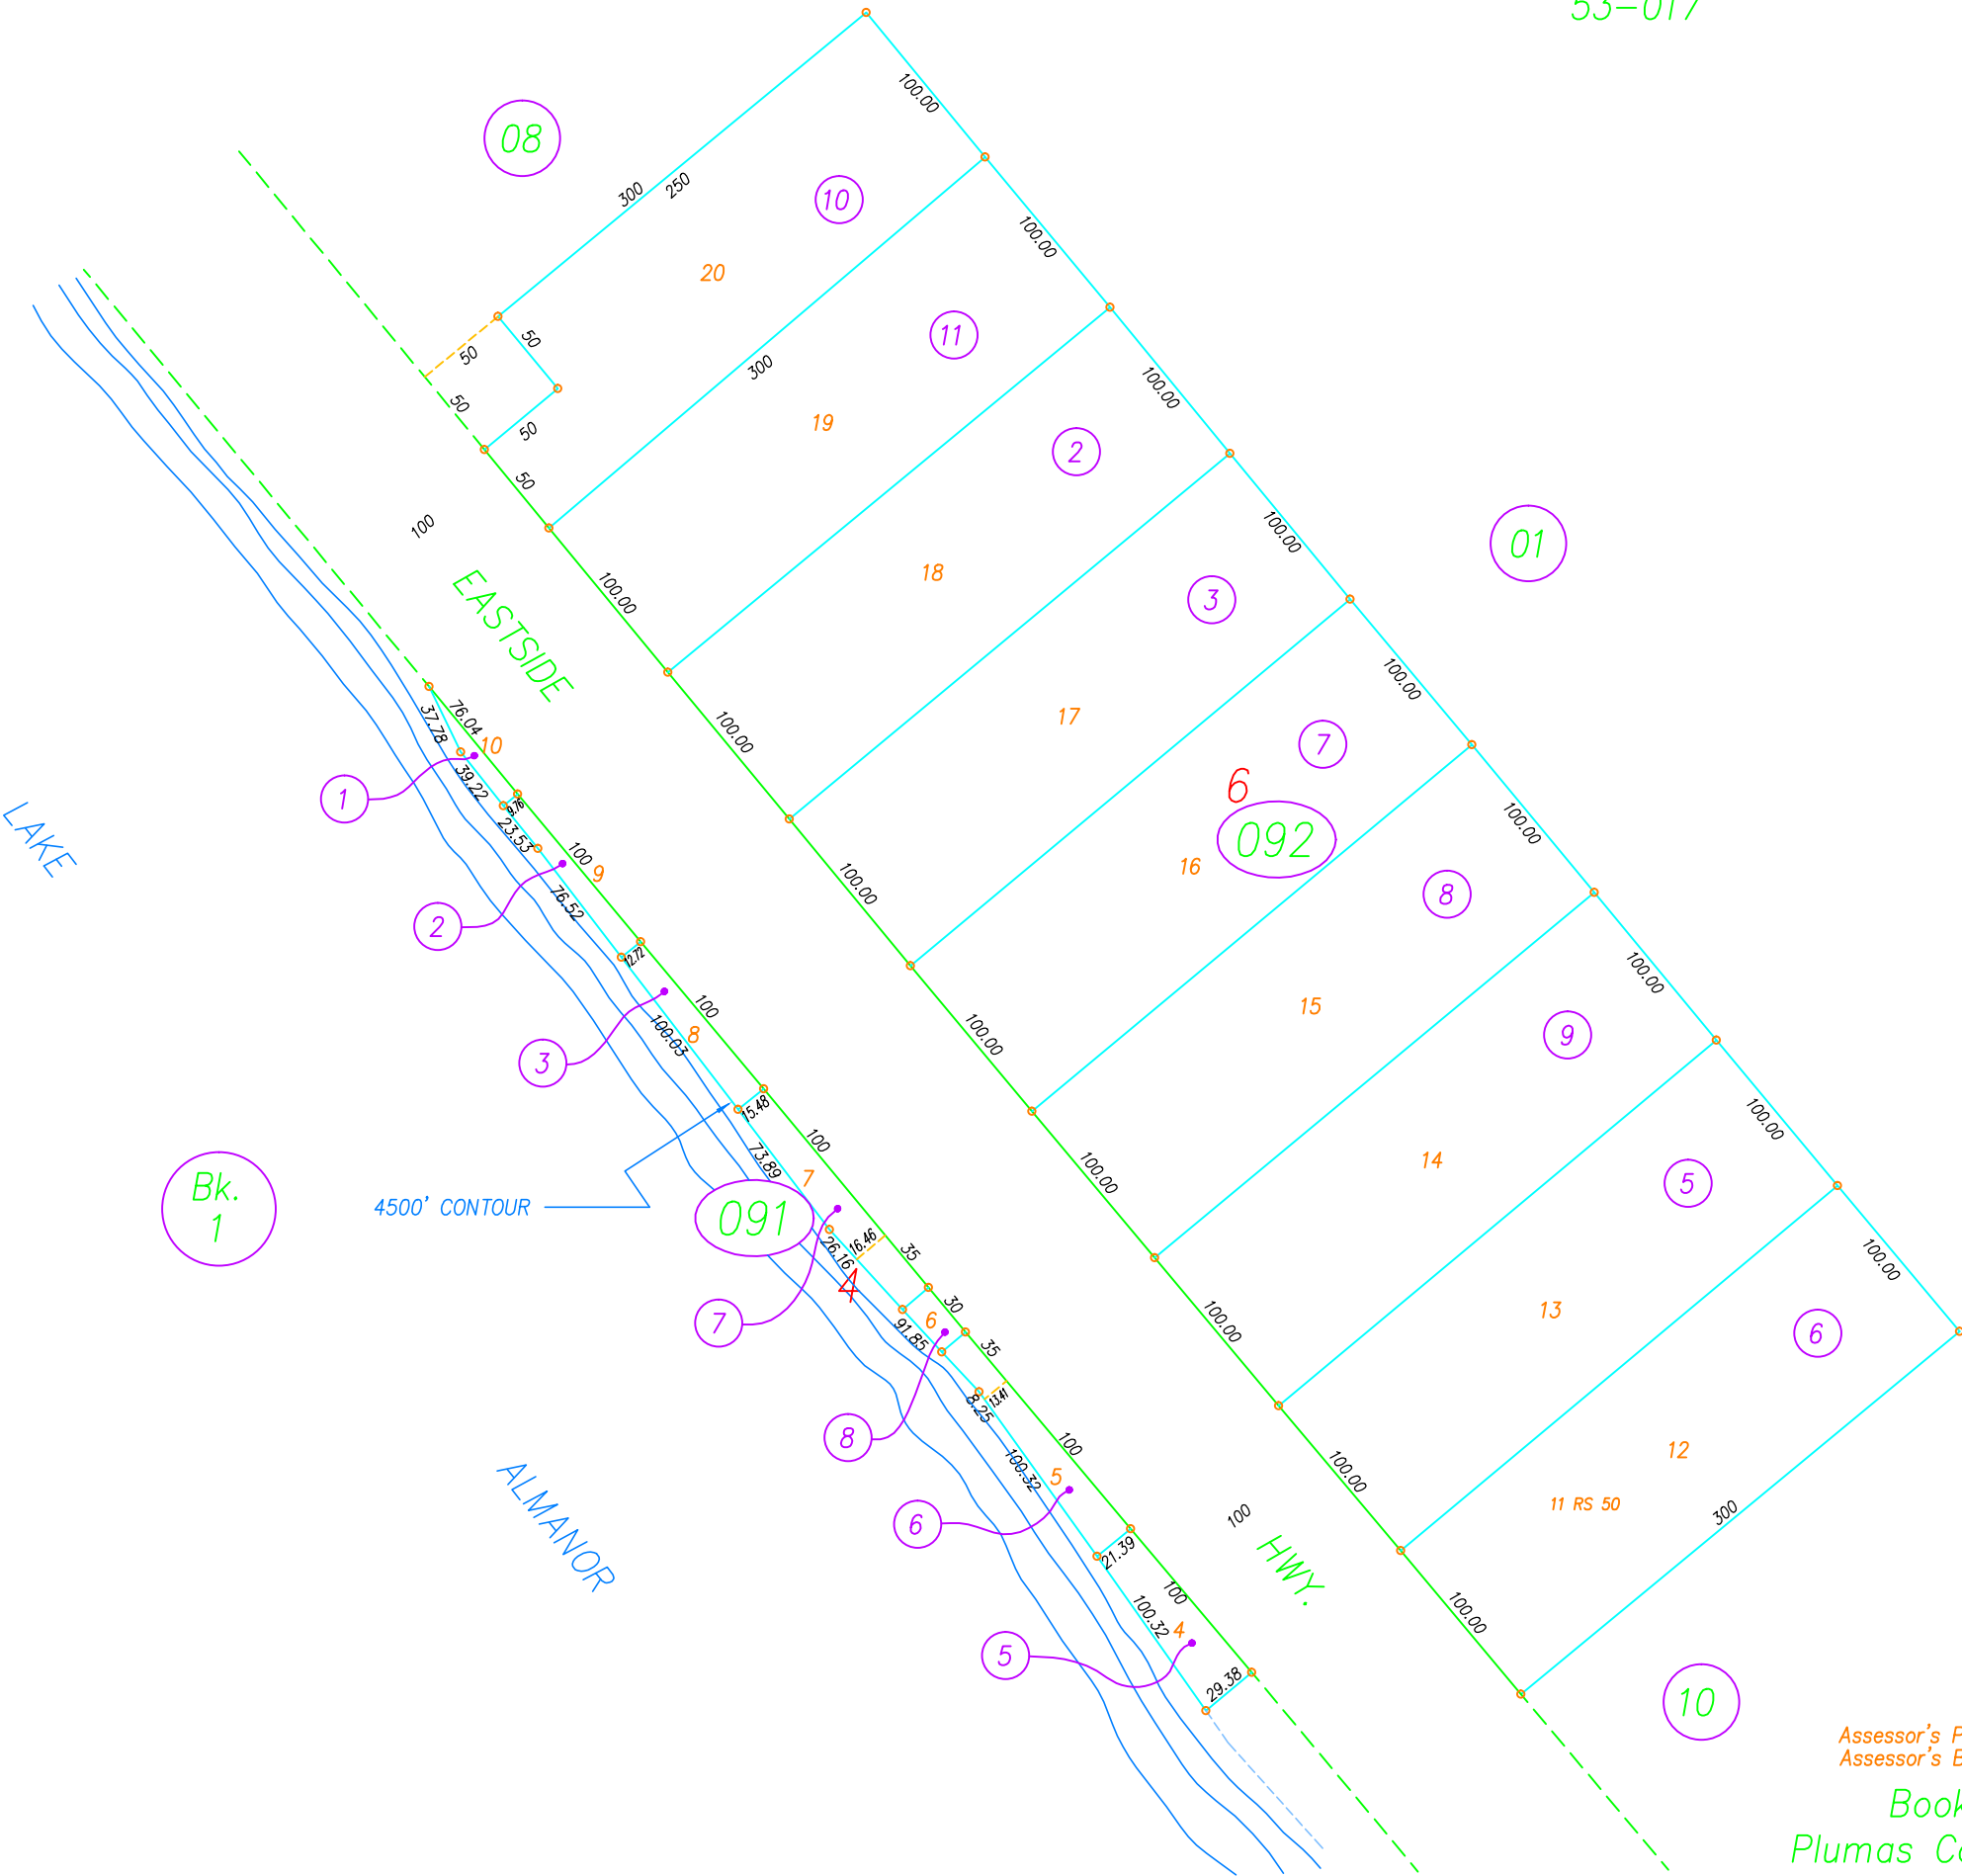


ASSESSOR MAP LEGEND	
COLOR	LAYER
SECTION 30	SECTIONS AND BLOCKS
SECTION 20	UTILITIES
SECTION 10	AIRPORT
SECTION 00	STRUCTURE, "HOUSE"
SECTION 90	RAILROADS, GLO TRAVERSE
SECTION 80	ASSESSOR'S PARCEL NUMBER, TOWNSHIP, CITY LIMITS, COUNTY LINES
SECTION 70	FLOOD SURVEY
SECTION 60	SUBDIVISIONAL TRACT LINES
SECTION 50	WATER
SECTION 40	ASSESSOR'S PARCEL PROPERTY LINES
SECTION 30	ADJACENT PARCEL, PAGE OR BOOK REFERENCE
SECTION 20	HIWAYS, STREETS, ROADS AND TEXT
SECTION 10	GOLF COURSE
SECTION 00	MINERAL SURVEYS, PATENTS, RIGHTS
SECTION 90	LOT & PARCEL DESIGNATORS, TICK MARKS AND TEXT
SECTION 80	ALTERED PARCEL LINES AND BRIDGES
SECTION 70	MOUNTAIN LOCATION
SECTION 60	FENCE LINE
SECTION 50	TAX RATE AREA
SECTION 40	DIMENSIONAL TEXT

DRAWN BY GREGORY WITHROW

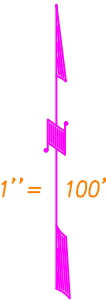

NOTE: ALL INFORMATION SHOWN ON ASSESSOR
PARCEL MAPS ARE FOR ASSESSOR'S OFFICE USE
AND DO NOT NECESSARILY CONSTITUTE LEGAL
LOTS. NO LIABILITY IS ASSUMED FOR THE
ACCURACY OF THE DATA SHOWN.

Assessor's Parcel Numbers Shown in Circles.
Assessor's Block Numbers Shown in Ellipses.
Book 106, Page 09
Plumas County Assessor's Map