


NOTE: ALL INFORMATION SHOWN ON ASSESSOR
PARCEL MAPS ARE FOR ASSESSOR'S OFFICE USE
AND DO NOT NECESSARILY CONSTITUTE LEGAL
LOTS. NO LIABILITY IS ASSUMED FOR THE
ACCURACY OF THE DATA SHOWN.

POR. SEC. 10, T. 27 N., R. 8 E., M.D.B.&M.

Tax Rate Area
53-017

106-22

1" = 100'

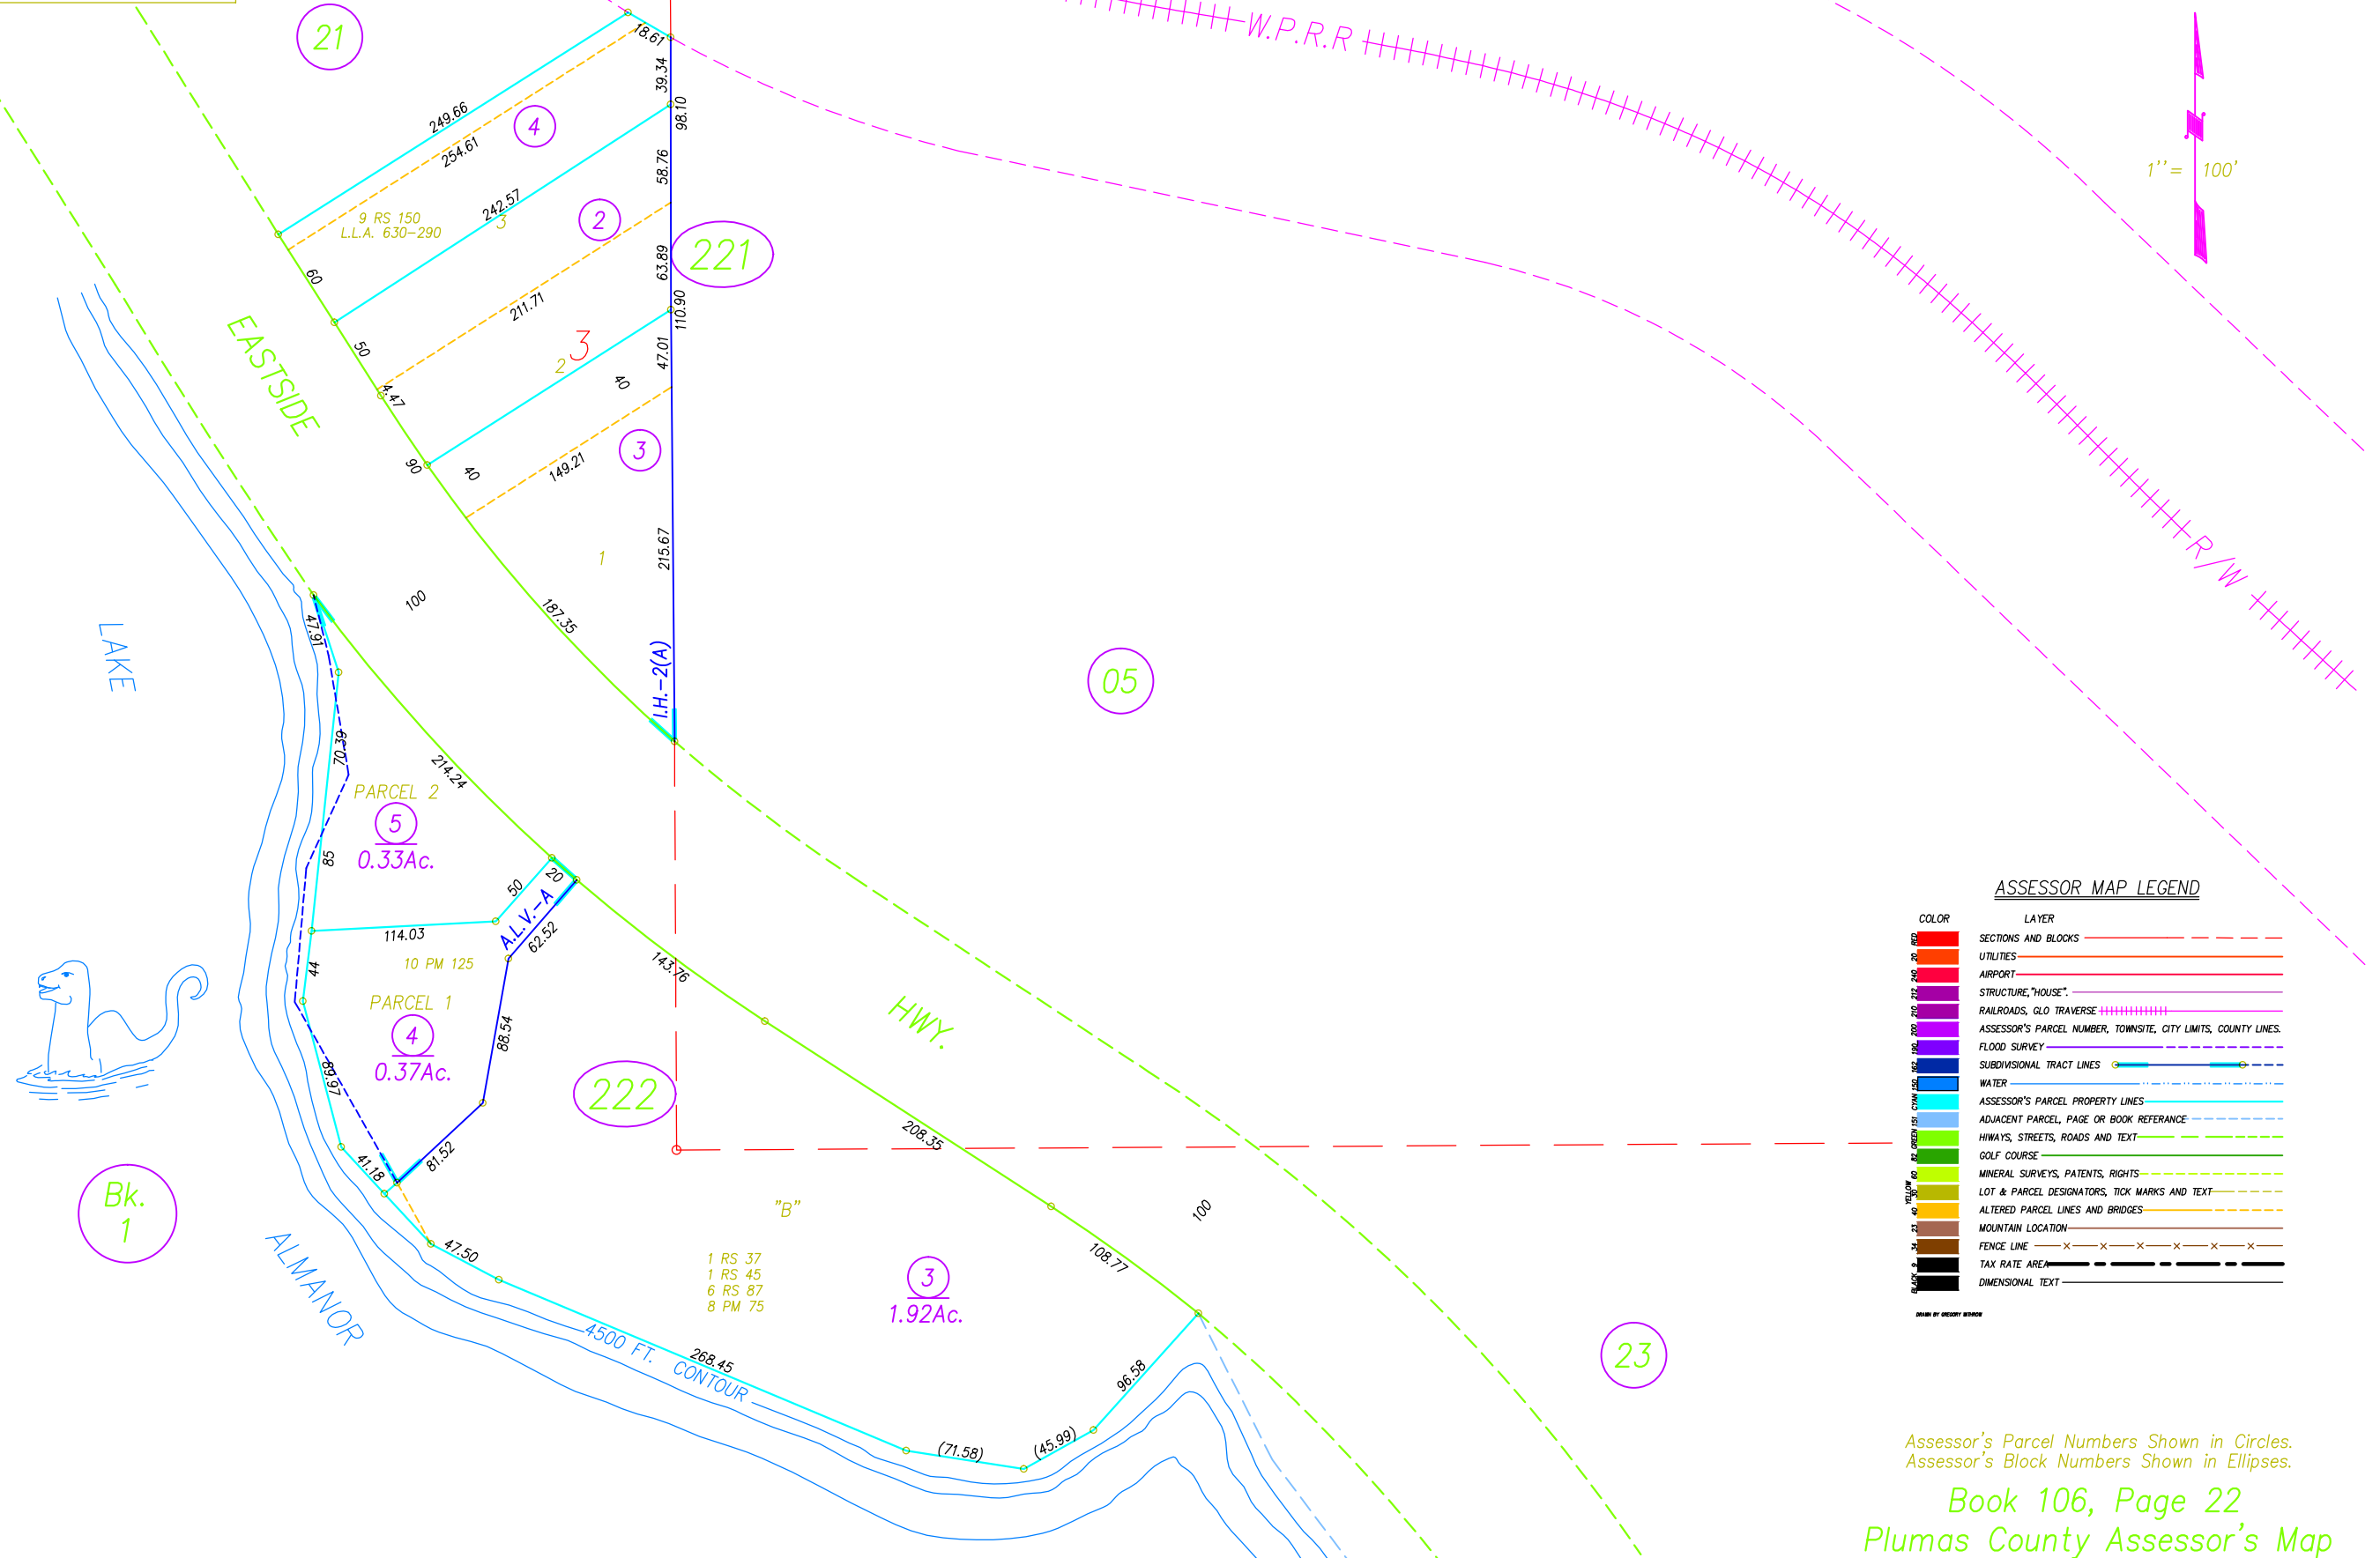

ASSESSOR MAP LEGEND

COLOR	LAYER
SECTION 10	SECTIONS AND BLOCKS
SECTION 11	UTILITIES
SECTION 12	AIRPORT
SECTION 13	STRUCTURE, "HOUSE"
SECTION 14	RAILROADS, GLO TRAVERSE
SECTION 15	ASSESSOR'S PARCEL NUMBER, TOWNSHIP, CITY LIMITS, COUNTY LINES
SECTION 16	FLOOD SURVEY
SECTION 17	SUBDIVISIONAL TRACT LINES
SECTION 18	WATER
SECTION 19	ASSESSOR'S PARCEL PROPERTY LINES
SECTION 20	ADJACENT PARCEL, PAGE OR BOOK REFERENCE
SECTION 21	HIWAYS, STREETS, ROADS AND TEXT
SECTION 22	GOLF COURSE
SECTION 23	MINERAL SURVEYS, PATENTS, RIGHTS
SECTION 24	LOT & PARCEL DESIGNATORS, TICK MARKS AND TEXT
SECTION 25	ALTERED PARCEL LINES AND BRIDGES
SECTION 26	MOUNTAIN LOCATION
SECTION 27	FENCE LINE
SECTION 28	TAX RATE AREA
SECTION 29	DIMENSIONAL TEXT

Assessor's Parcel Numbers Shown in Circles.
Assessor's Block Numbers Shown in Ellipses.

Book 106, Page 22
Plumas County Assessor's Map