


POR. SEC. 29, 32, 33, 34 T. 28 N., R. 7 E., M.D.B.&M.

Tax Rate Area
53-002
53-035
53-049

108-01
AND
INDEX

NOTE: ALL INFORMATION SHOWN ON ASSESSOR
PARCEL MAPS ARE FOR ASSESSOR'S OFFICE USE
AND DO NOT NECESSARILY CONSTITUTE LEGAL
LOTS. NO LIABILITY IS ASSUMED FOR THE
ACCURACY OF THE DATA SHOWN.

1" = 800'

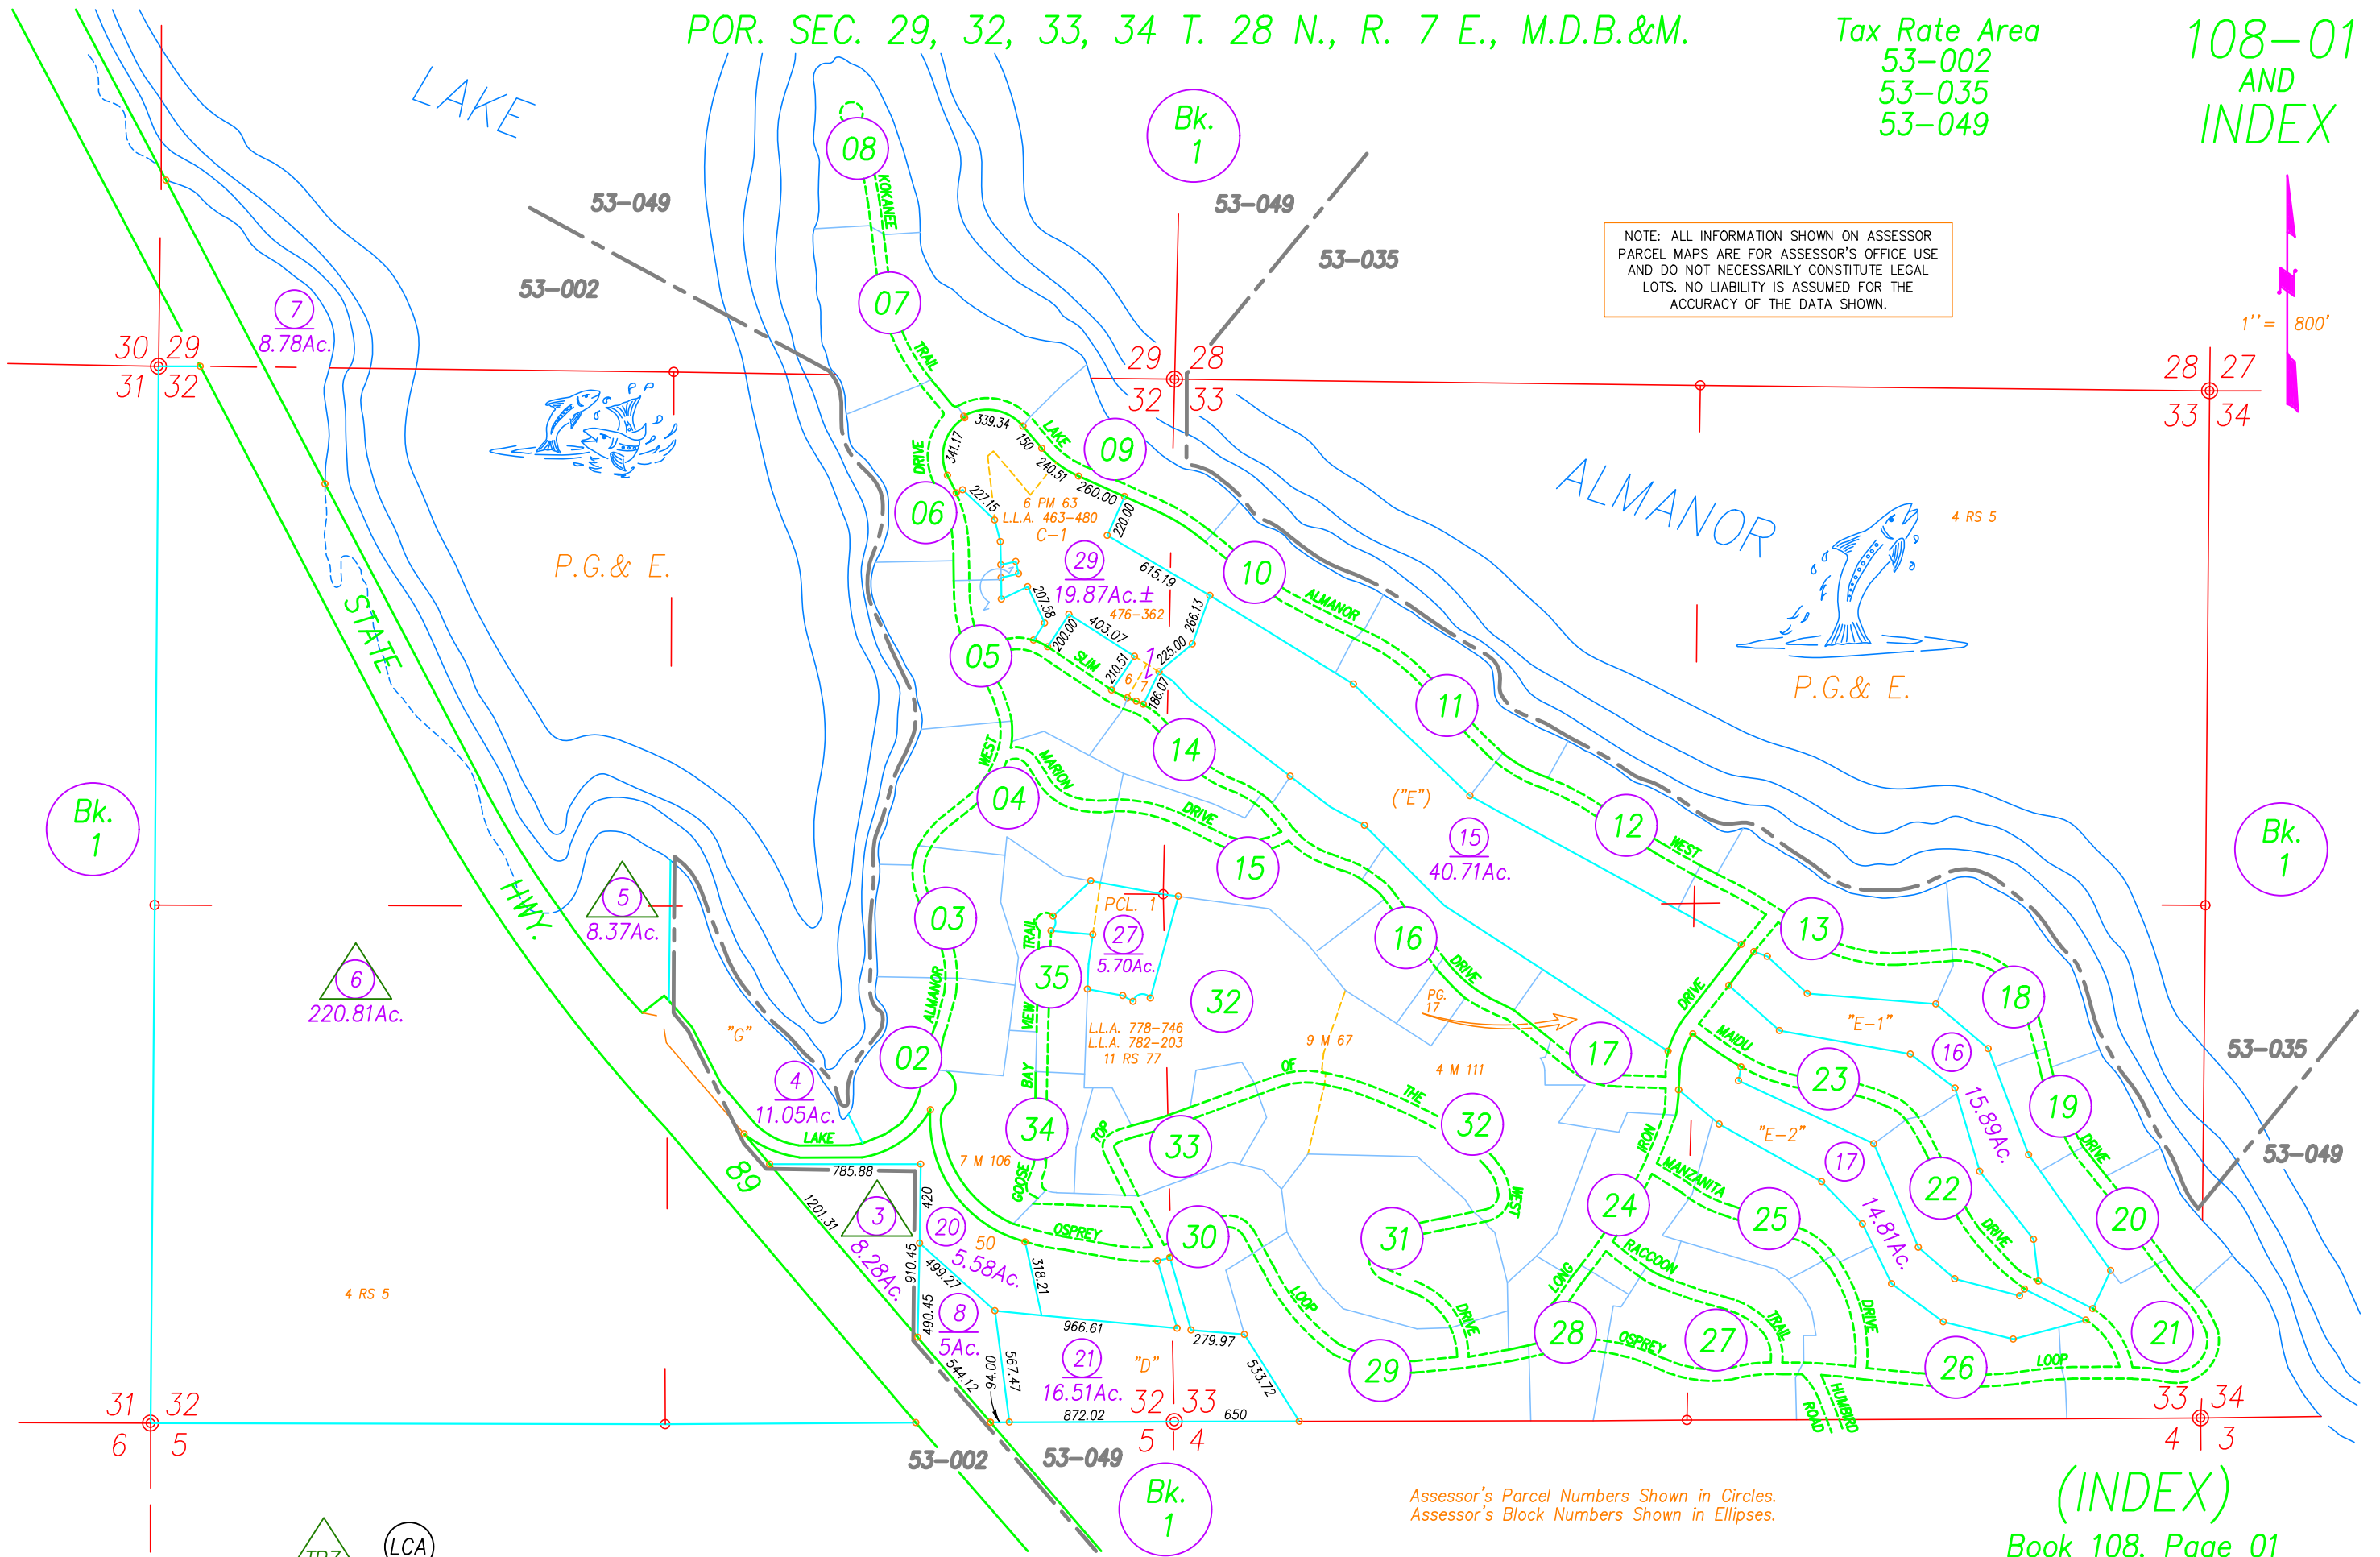

Assessor's Parcel Numbers Shown in Circles.
Assessor's Block Numbers Shown in Ellipses.

(INDEX)

Book 108, Page 01
Plumas County Assessor's Map

2018

DRAWN BY GREGORY WITHROW
7/2/99 9/13/2002
UPDATED BY CORY BROMBY
5/14/18



LAKE ALMANOR WEST UNIT 1, R.M. BK. 4, PG. 42
LAKE ALMANOR WEST UNIT 5, BK. 5 PG. 69