


NOTE: ALL INFORMATION SHOWN ON ASSESSOR
PARCEL MAPS ARE FOR ASSESSOR'S OFFICE USE
AND DO NOT NECESSARILY CONSTITUTE LEGAL
LOTS. NO LIABILITY IS ASSUMED FOR THE
ACCURACY OF THE DATA SHOWN.

COLOR	LAYER
RED	SECTIONS AND BLOCKS
PINK	UTILITIES
PURPLE	AIRPORT
PURPLE	STRUCTURE, "HOUSE"
PURPLE	RAILROADS, GLO TRAVERSE
PURPLE	ASSESSOR'S PARCEL NUMBER, TOWNSITE, CITY LIMITS, COUNTY LINES
PURPLE	FLOOD SURVEY
PURPLE	SUBDIVISIONAL TRACT LINES
BLUE	WATER
CYAN	ASSESSOR'S PARCEL PROPERTY LINES
GREEN	ADJACENT PARCEL, PAGE OR BOOK REFERENCE
GREEN	HIWAYS, STREETS, ROADS AND TEXT
GREEN	GOLF COURSE
GREEN	MINERAL SURVEYS, PATENTS, RIGHTS
GREEN	LOT & PARCEL DESIGNATORS, TICK MARKS AND TEXT
GREEN	ALTERED PARCEL LINES AND BRIDGES
GREEN	MOUNTAIN LOCATION
GREEN	FENCE LINE
GREEN	TAX RATE AREA
GREEN	DIMENSIONAL TEXT

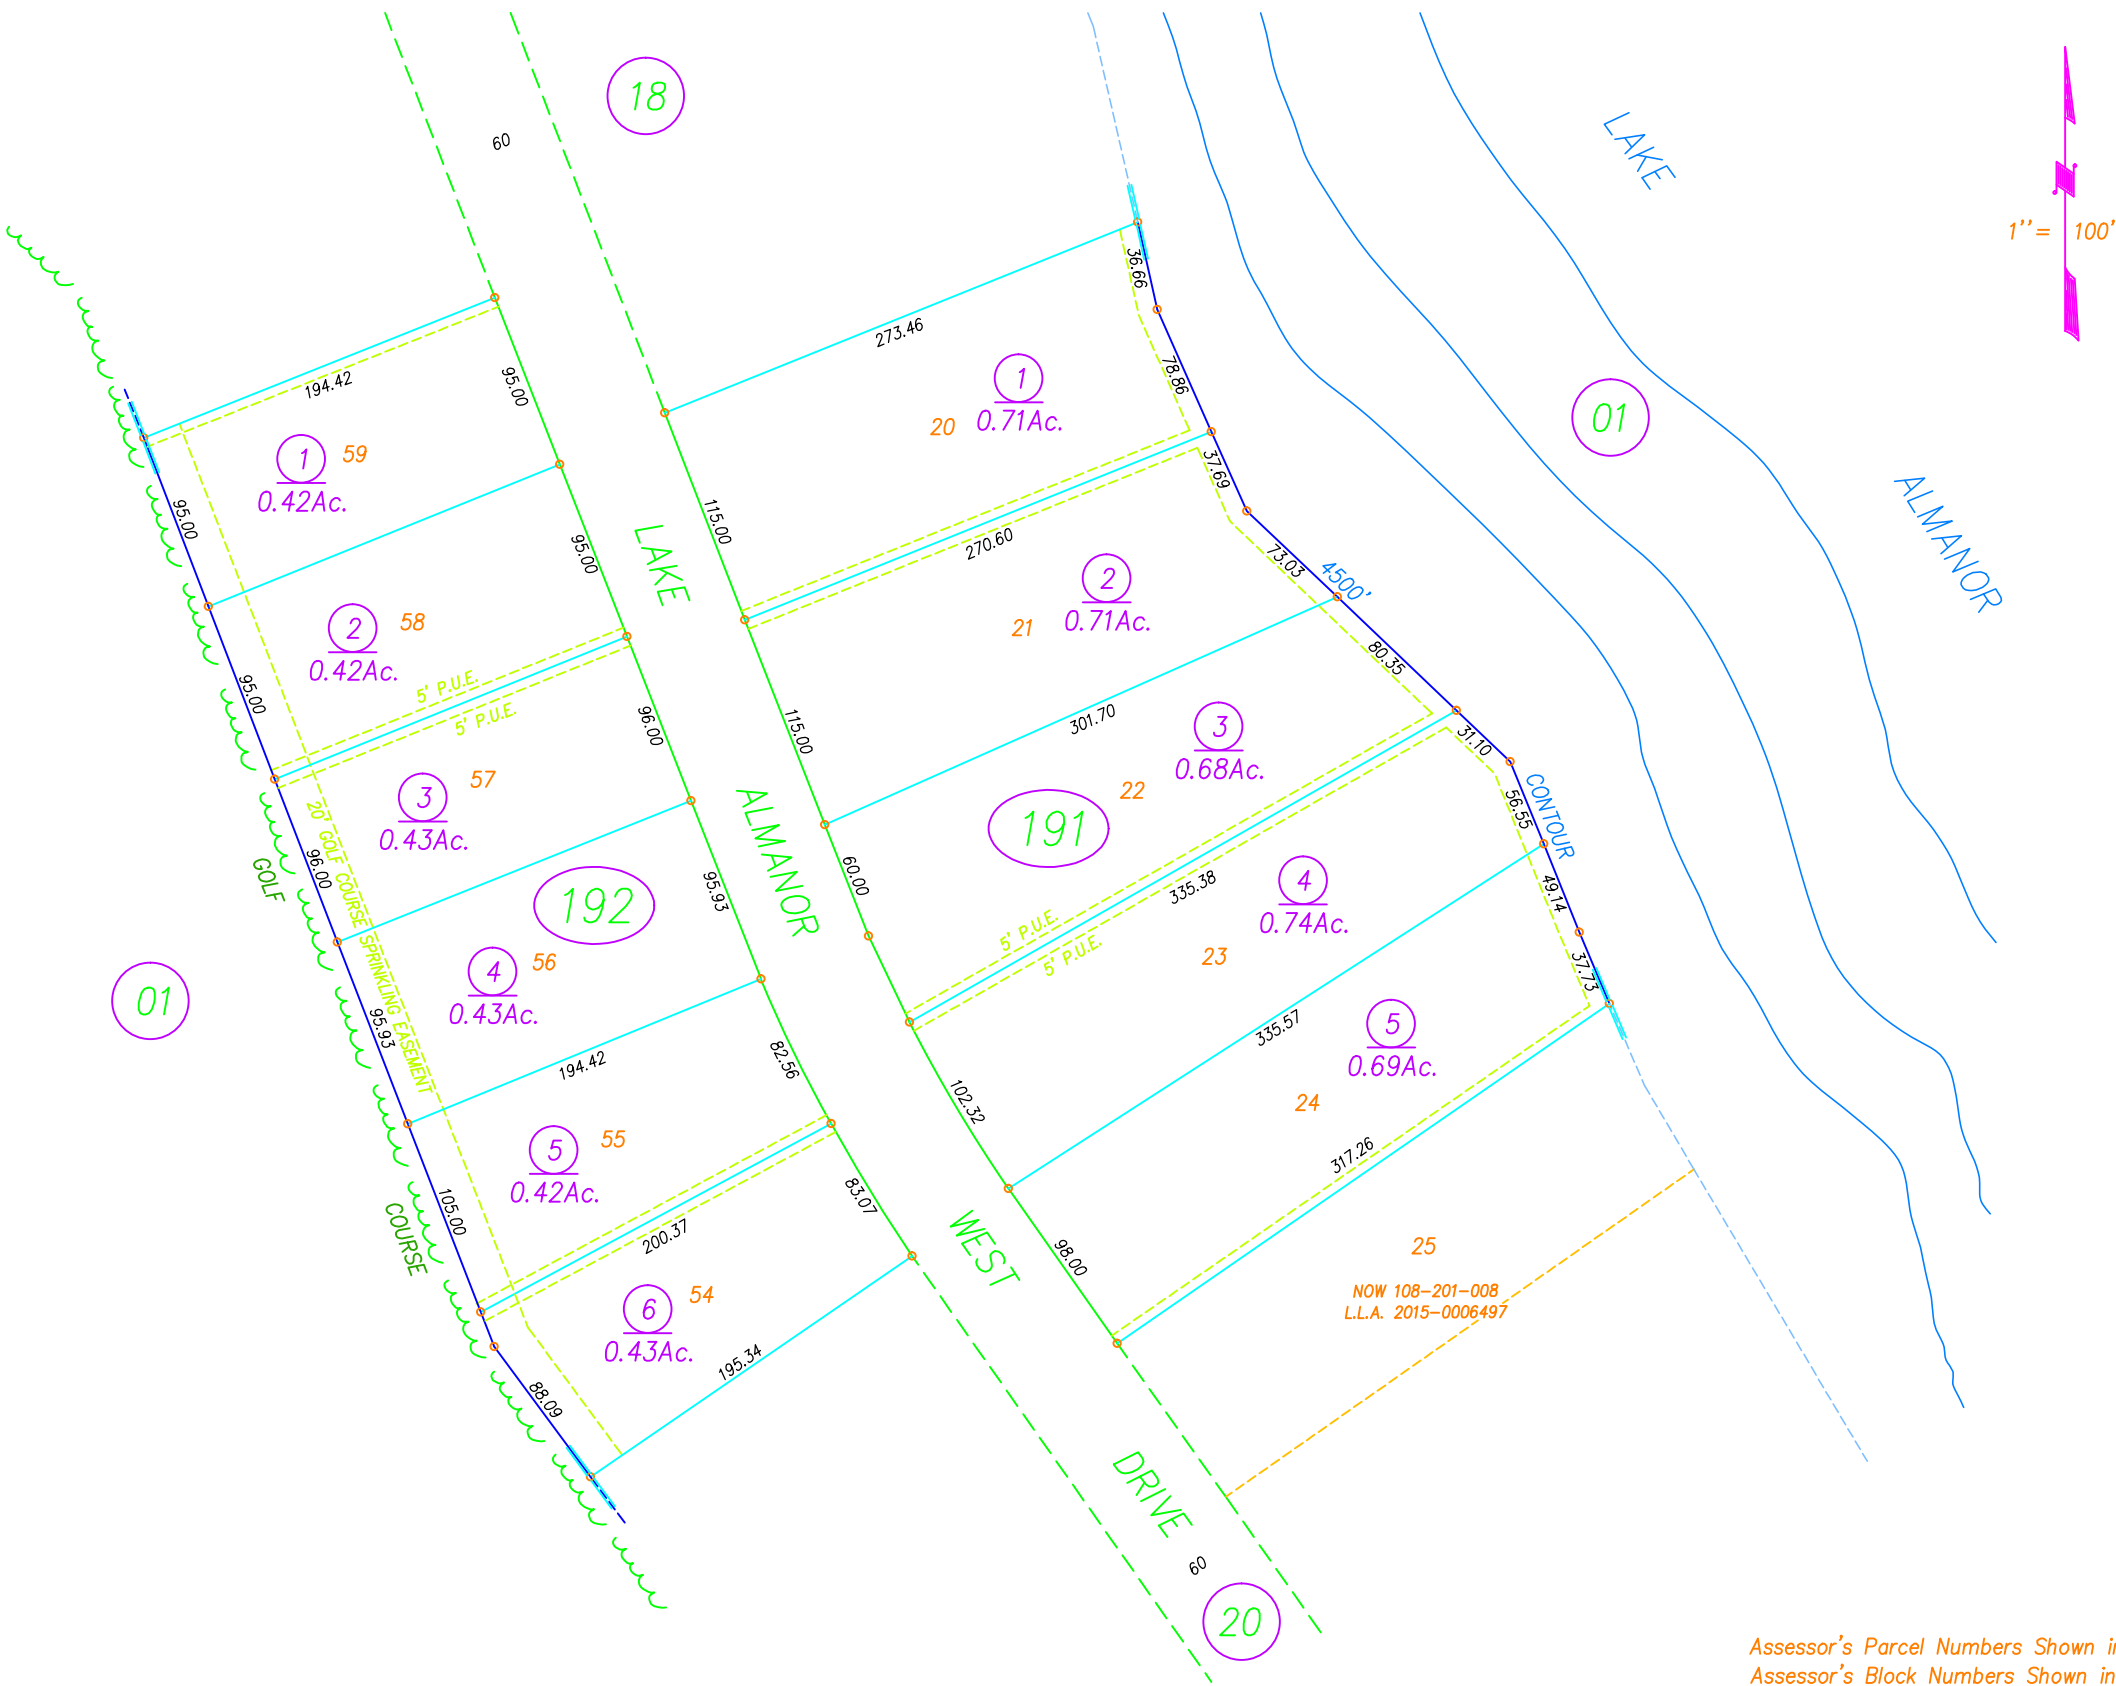

DRAWN BY GREGORY WITHROW
UPDATED BY CORY BROMBY
10/16/15

Assessor's Parcel Numbers Shown in Circles.
Assessor's Block Numbers Shown in Ellipses.
Book 108, Page 19
Plumas County Assessor's Map