


| ASSESSOR MAP LEGEND |                                          |
|---------------------|------------------------------------------|
| COLOR               | LAYER                                    |
| RED                 | SECTIONS AND BLOCKS                      |
| 20                  | UTILITIES                                |
| 240                 | AIRPORT                                  |
| 212                 | STRUCTURE, "HOUSE"                       |
| 210                 | RAILROADS, GLO TRAVERSE                  |
| 200                 | APN, TOWNSITE, CITY LIMITS, COUNTY LINES |
| 190                 | FLOOD SURVEY                             |
| 162                 | SUBDIVISIONAL TRACT LINES                |
| 150                 | WATER                                    |
| CYAN                | PROPERTY LINES                           |
| 151                 | ADJACENT PARCEL OR BOOK REFERENCE        |
| GREEN               | HIWAYS, STREETS, ROADS, TEXT             |
| 82                  | GOLF COURSE                              |
| 62                  | MINERAL SURVEYS, PATENTS, RIGHTS         |
| YELLOW              | LOT/PARCEL DESIGNATORS, TEXT             |
| 40                  | ALTERED PARCEL LINES, BRIDGES            |
| 23                  | MOUNTAIN LOCATION                        |
| 34                  | FENCE LINE                               |
| 9                   | TAX RATE AREA                            |
| BLACK               | DIMENSIONAL TEXT                         |

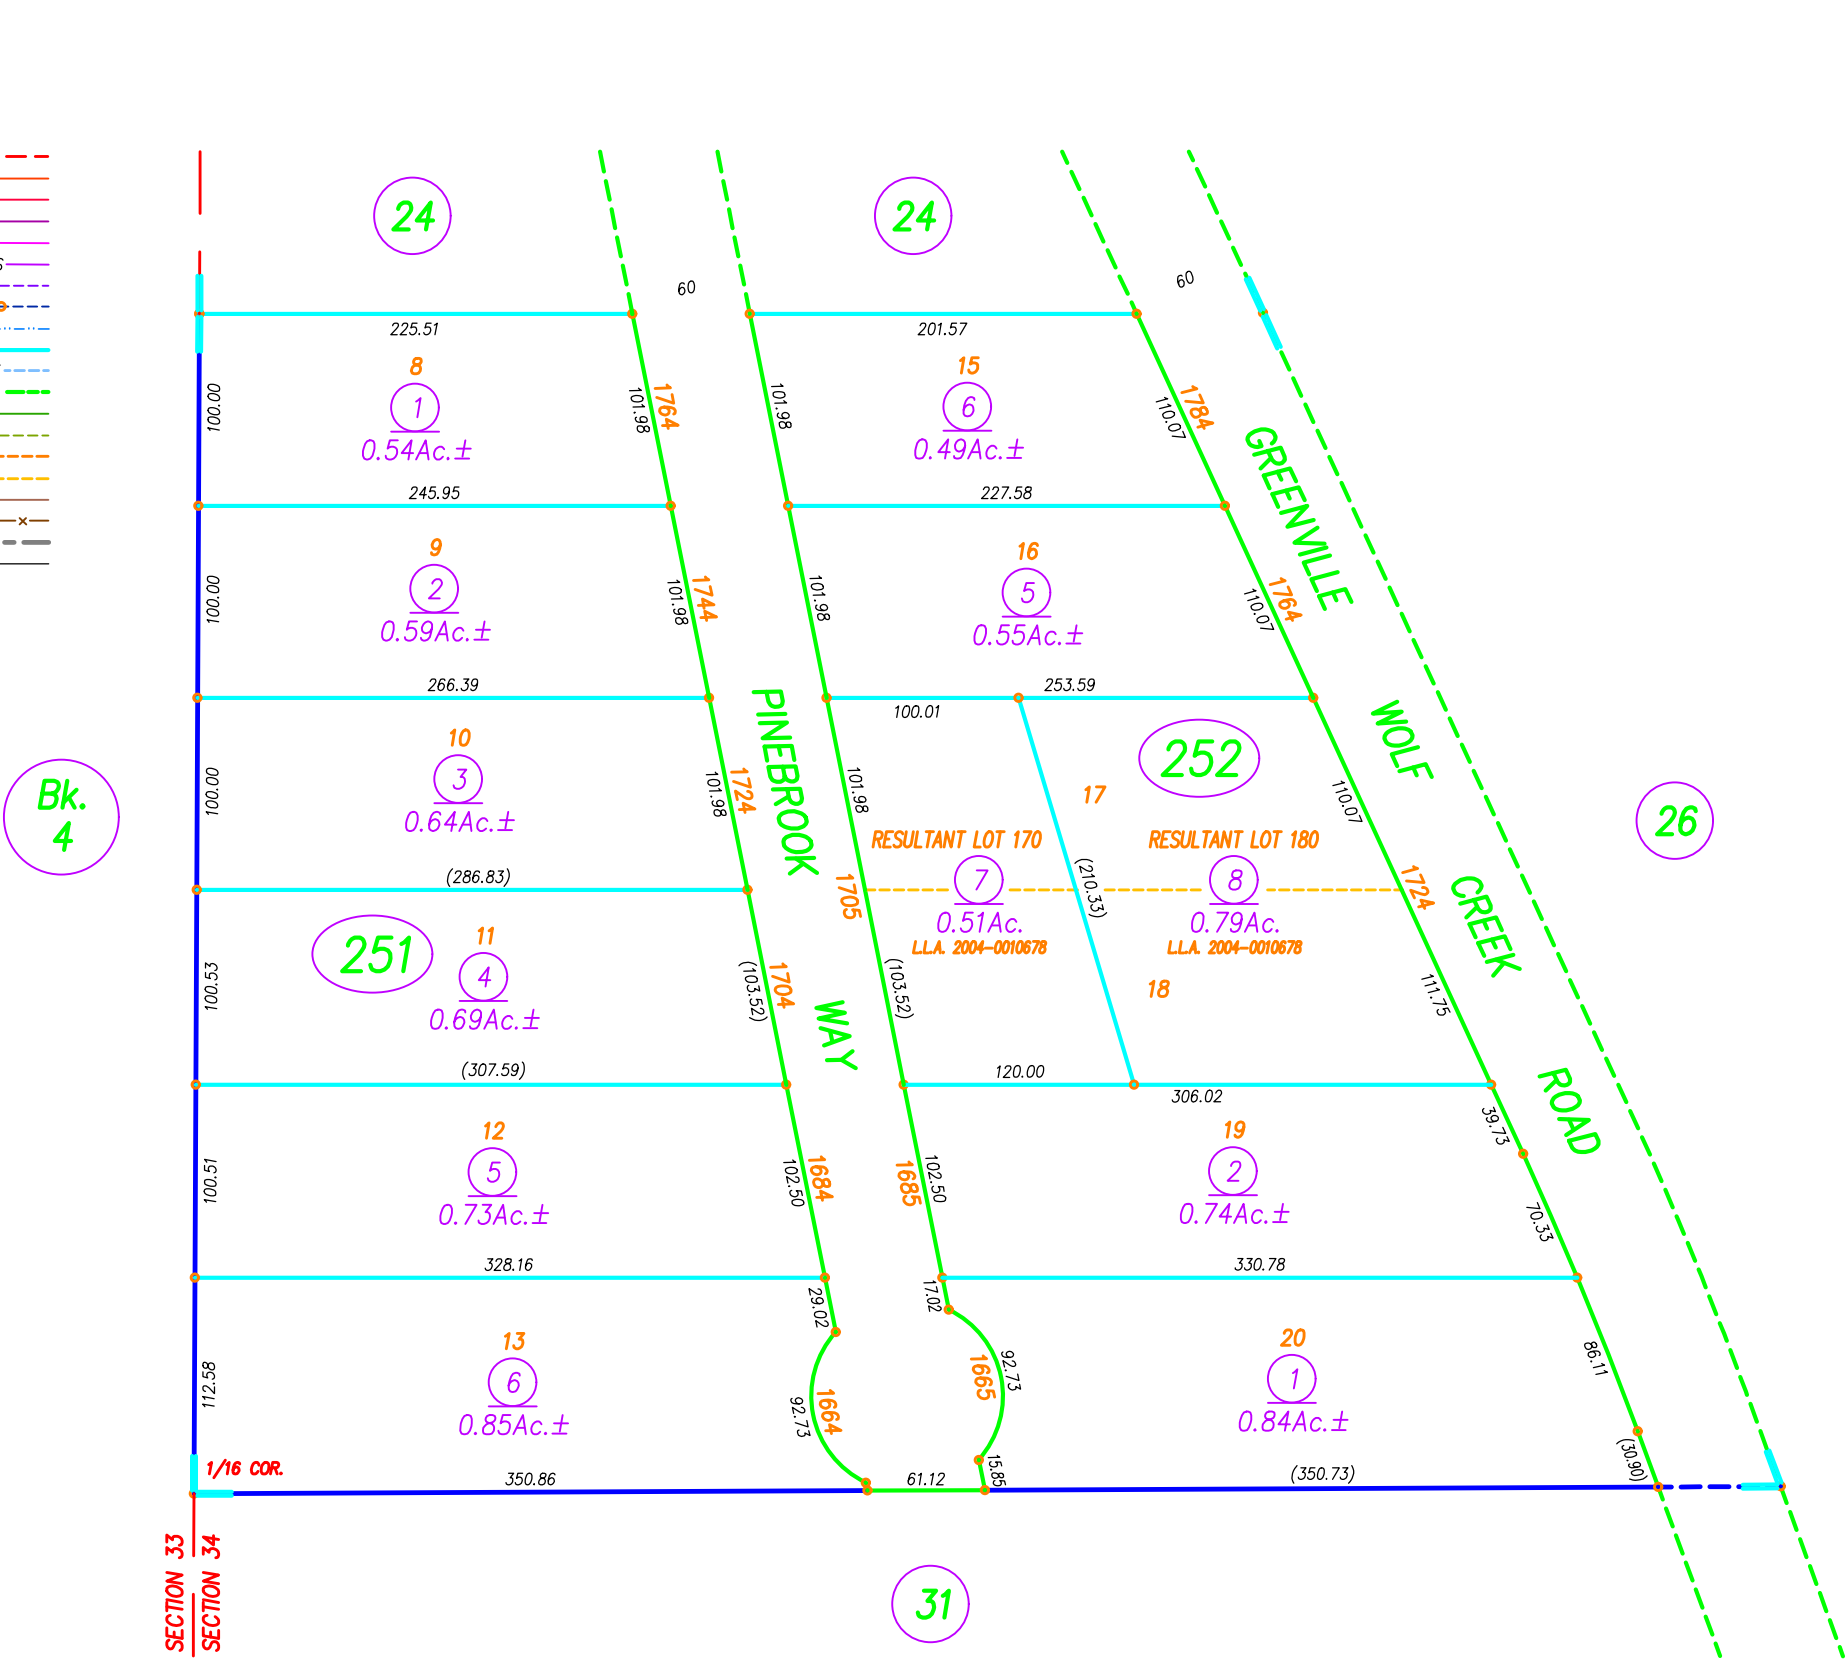

NOTE: ALL INFORMATION SHOWN ON ASSESSOR  
PARCEL MAPS ARE FOR ASSESSOR'S OFFICE USE  
AND DO NOT NECESSARILY CONSTITUTE LEGAL  
LOTS. NO LIABILITY IS ASSUMED FOR THE  
ACCURACY OF THE DATA SHOWN.

Assessor's Parcel Numbers Shown in Circles.  
Assessor's Block Numbers Shown in Ellipses.

Book 110, Page 25  
Plumas County Assessor's Map