


POR. SEC. 13 & 24 T. 26 N., R. 9 E., M.D.B.&M.
 POR. SEC. 18 & 19 T. 26 N., R. 10 E., M.D.B.&M.
 POR. S. & O.L. SURV. 40 & 43

Tax Rate Area
 53-014
 53-062
 53-152

111-04

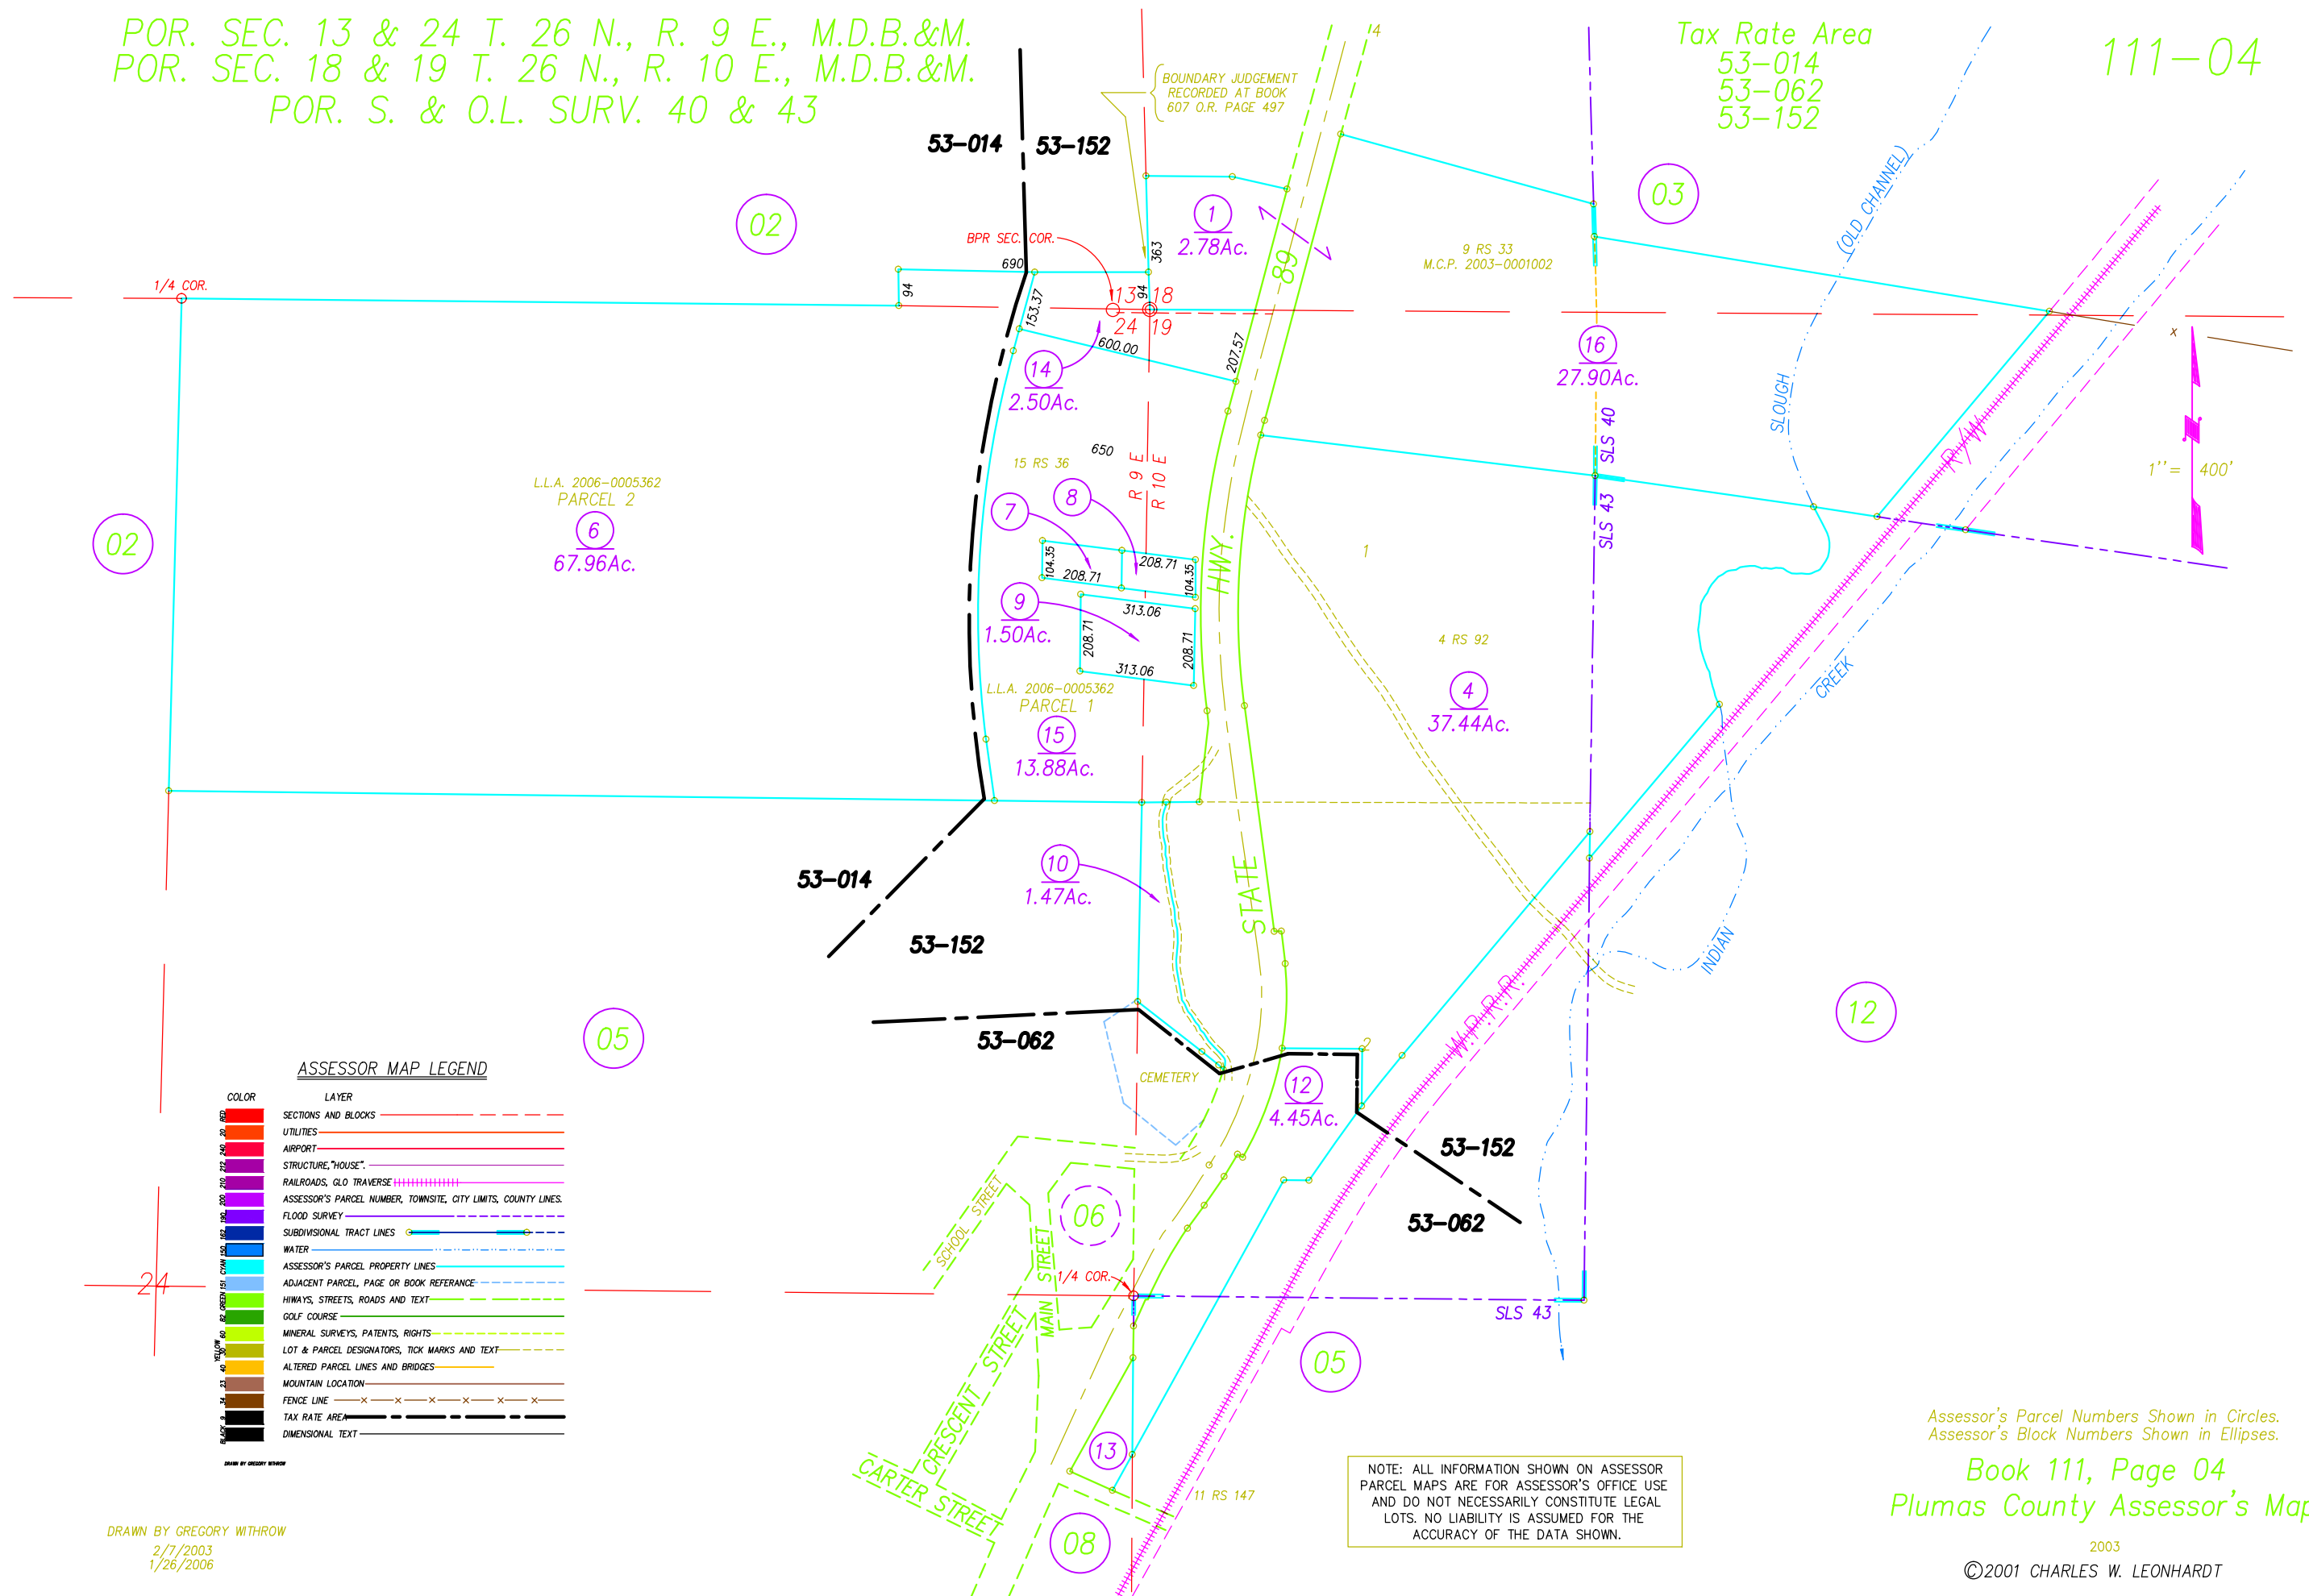

ASSESSOR MAP LEGEND

COLOR	LAYER
RED	SECTIONS AND BLOCKS
PINK	UTILITIES
PURPLE	AIRPORT
PURPLE	STRUCTURE, "HOUSE"
PURPLE	RAILROADS, GLO TRAVERSE
PURPLE	ASSESSOR'S PARCEL NUMBER, TOWNSHIP, CITY LIMITS, COUNTY LINES
PURPLE	FLOOD SURVEY
PURPLE	SUBDIVISION TRACT LINES
PURPLE	WATER
PURPLE	ASSESSOR'S PARCEL PROPERTY LINES
PURPLE	ADJACENT PARCEL, PAGE OR BOOK REFERENCE
PURPLE	HIWAYS, STREETS, ROADS AND TEXT
PURPLE	GOLF COURSE
PURPLE	MINERAL SURVEYS, PATENTS, RIGHTS
PURPLE	LOT & PARCEL DESIGNATORS, TICK MARKS AND TEXT
PURPLE	ALTERED PARCEL LINES AND BRIDGES
PURPLE	MOUNTAIN LOCATION
PURPLE	FENCE LINE
PURPLE	TAX RATE AREA
PURPLE	DIMENSIONAL TEXT

DRAWN BY GREGORY WITHROW
 2/7/2003
 1/26/2006

NOTE: ALL INFORMATION SHOWN ON ASSESSOR
 PARCEL MAPS ARE FOR ASSESSOR'S OFFICE USE
 AND DO NOT NECESSARILY CONSTITUTE LEGAL
 LOTS. NO LIABILITY IS ASSUMED FOR THE
 ACCURACY OF THE DATA SHOWN.

Assessor's Parcel Numbers Shown in Circles.
 Assessor's Block Numbers Shown in Ellipses.
 Book 111, Page 04
 Plumas County Assessor's Map

2003
 ©2001 CHARLES W. LEONHARDT