


POR SECS. 11 & 12 T. 23 N., R. 7 E., M.D.B.&M.

Tax Rate Area
53-031

112-18

1" = 200'

COLOR	LAYER
RED	SECTIONS AND BLOCKS
PINK	UTILITIES
PURPLE	AIRPORT
ORANGE	STRUCTURE, "HOUSE"
GREEN	RAILROADS, GLO TRAVERSE
BLUE	ASSESSOR'S PARCEL NUMBER, TOWNSITE, CITY LIMITS, COUNTY LINES
YELLOW	FLOOD SURVEY
WHITE	SUBDIVISIONAL TRACT LINES
BLACK	WATER
RED	ASSESSOR'S PARCEL PROPERTY LINES
BLUE	ADJACENT PARCEL, PAGE OR BOOK REFERENCE
GREEN	HIWAYS, STREETS, ROADS AND TEXT
ORANGE	GOLF COURSE
PINK	MINERAL SURVEYS, PATENTS, RIGHTS
YELLOW	LOT & PARCEL DESIGNATORS, TICK MARKS AND TEXT
ORANGE	ALTERED PARCEL LINES AND BRIDGES
GREEN	MOUNTAIN LOCATION
BLACK	FENCE LINE
BLACK	TAX RATE AREA
BLACK	DIMENSIONAL TEXT

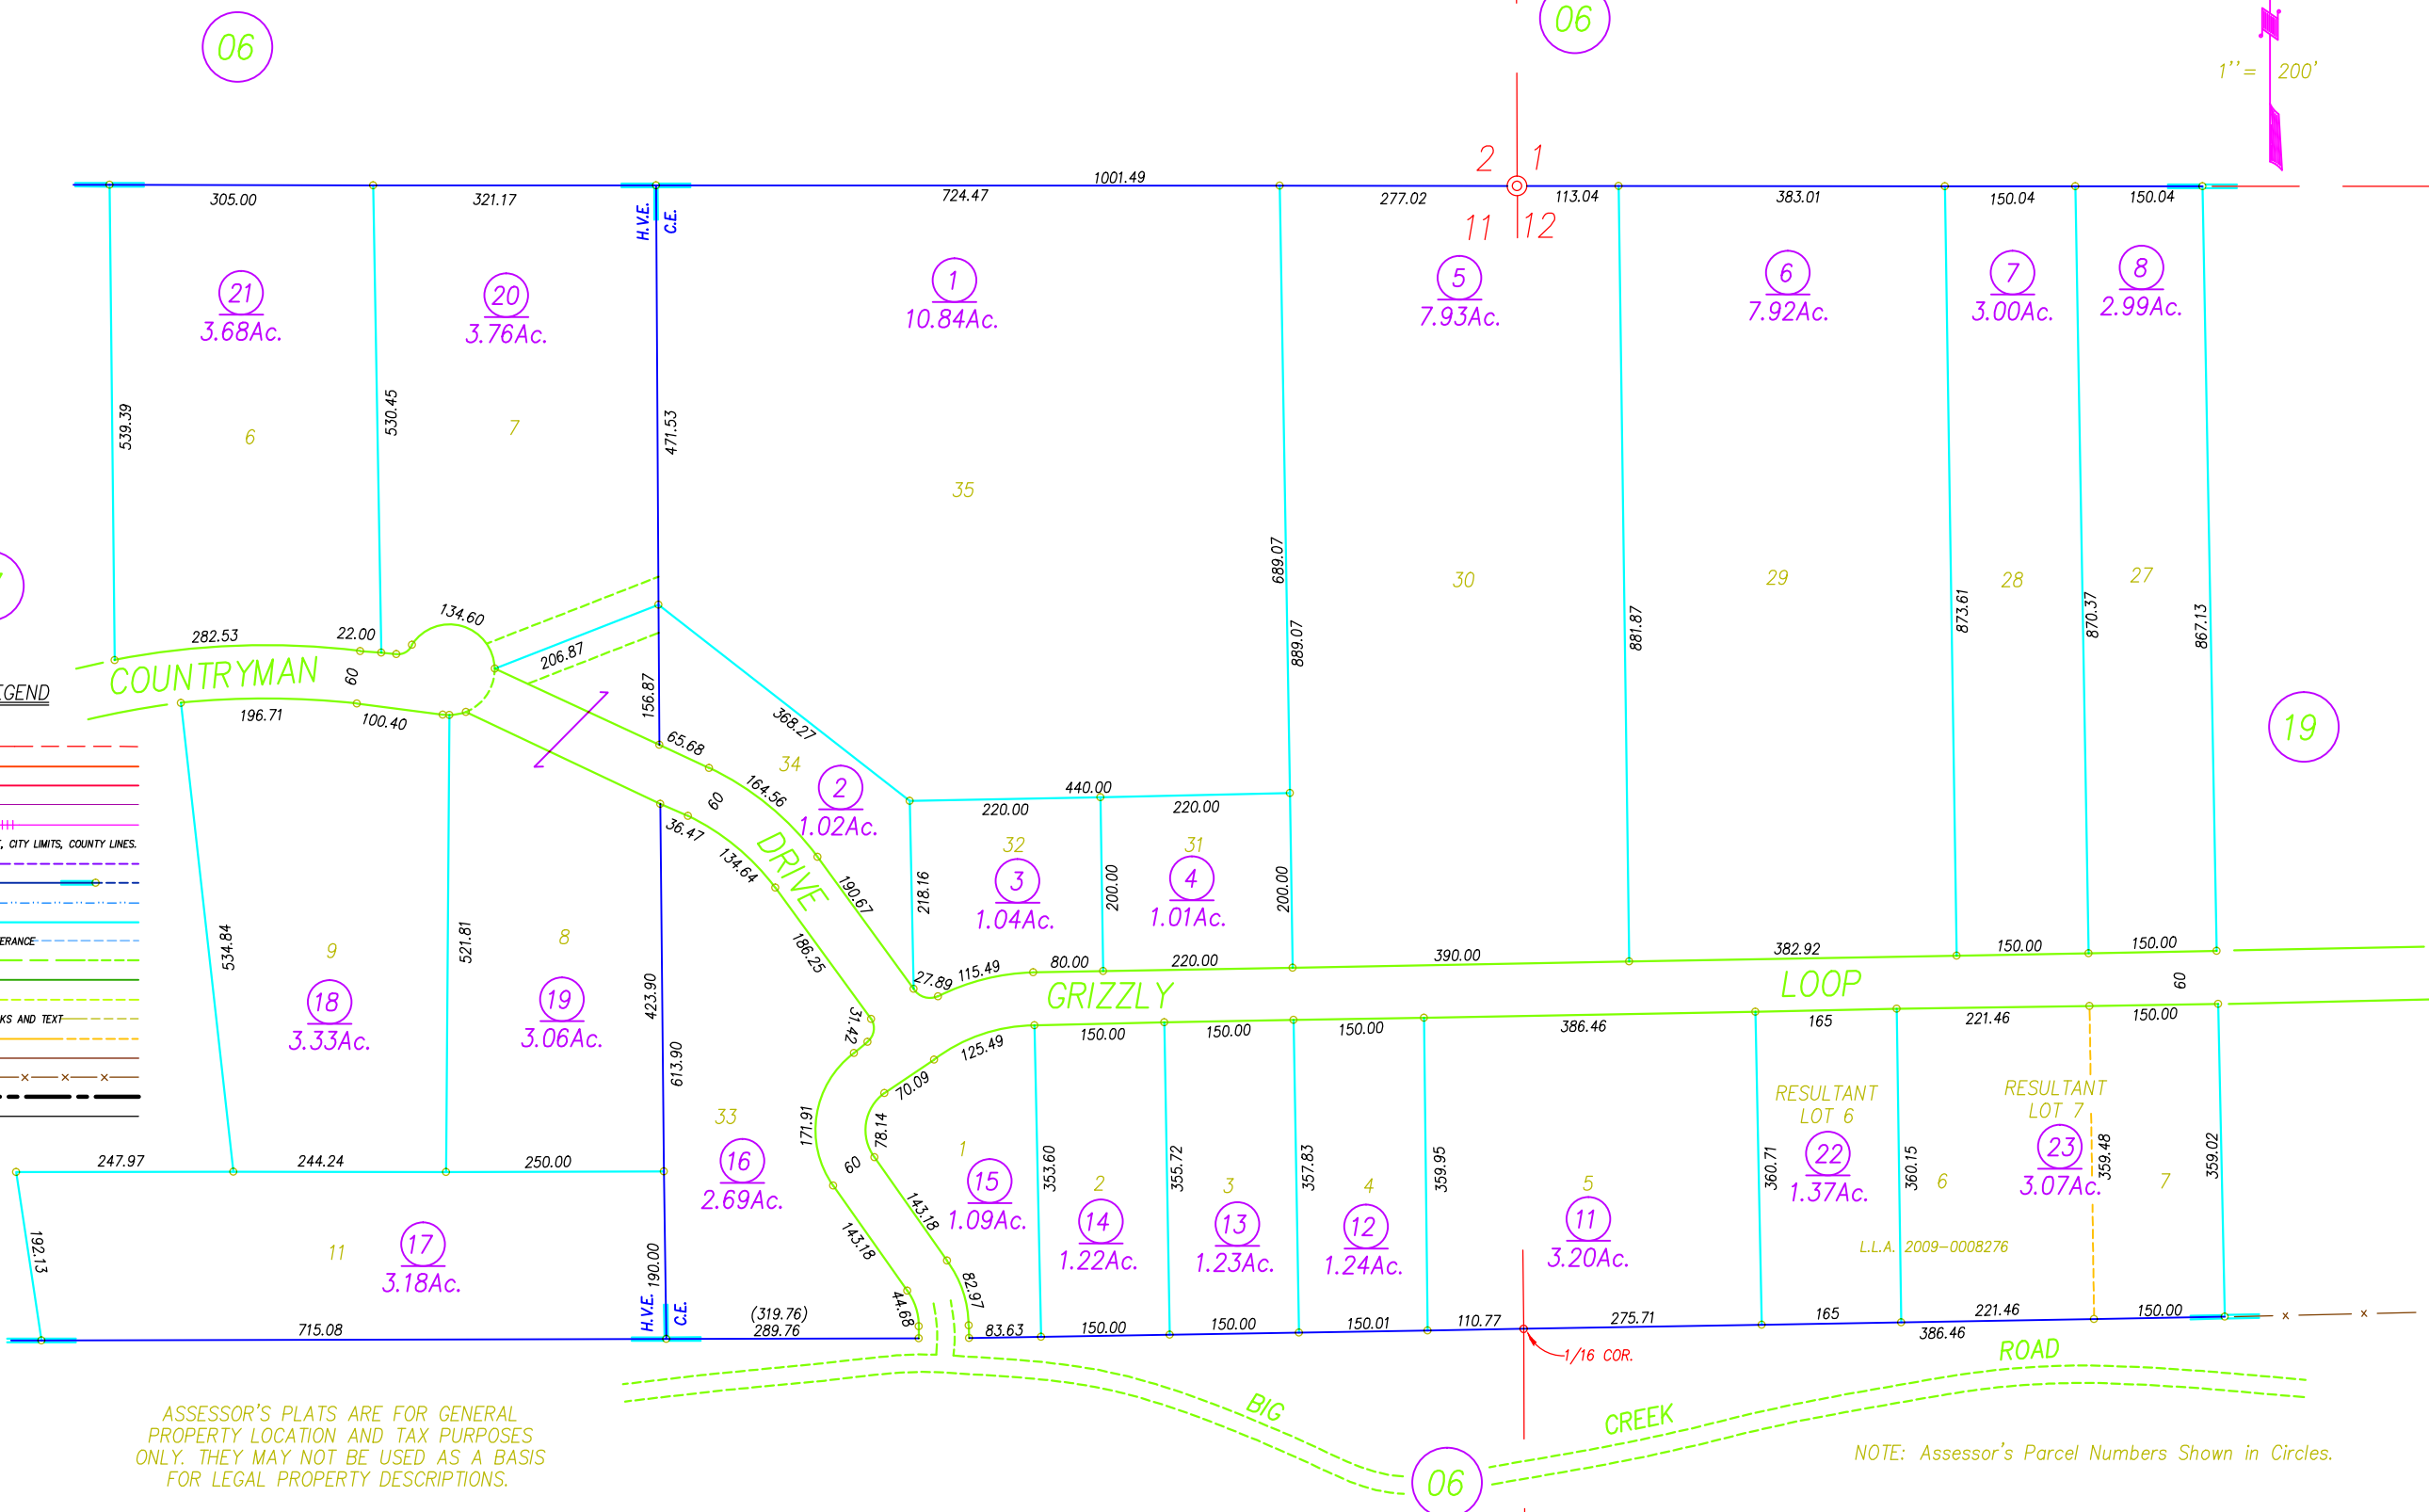

ASSESSOR'S PLATS ARE FOR GENERAL
PROPERTY LOCATION AND TAX PURPOSES
ONLY. THEY MAY NOT BE USED AS A BASIS
FOR LEGAL PROPERTY DESCRIPTIONS.

NOTE: Assessor's Parcel Numbers Shown in Circles.

DRAWN BY GREGORY WITHROW
8/25/99
11/16/2009

HASKINS VALLEY ESTATES, R.M. BK. 4, PG. 107
COUNTRYMAN ESTATES, R.M. BK. 5, PG. 106

Assessor's Map Bk.112, Pg.18
County of Plumas, Calif.

Roll Year 99
© 2001 CHARLES W. LEONHARDT